



REFER TO "IRRIGATION INFORMATION HANDOUT" FOR DESCRIPTIONS OF PARTS, DETAIL DRAWINGS, AND ALTERNATIVE DRIP IRRIGATION LAYOUTS.

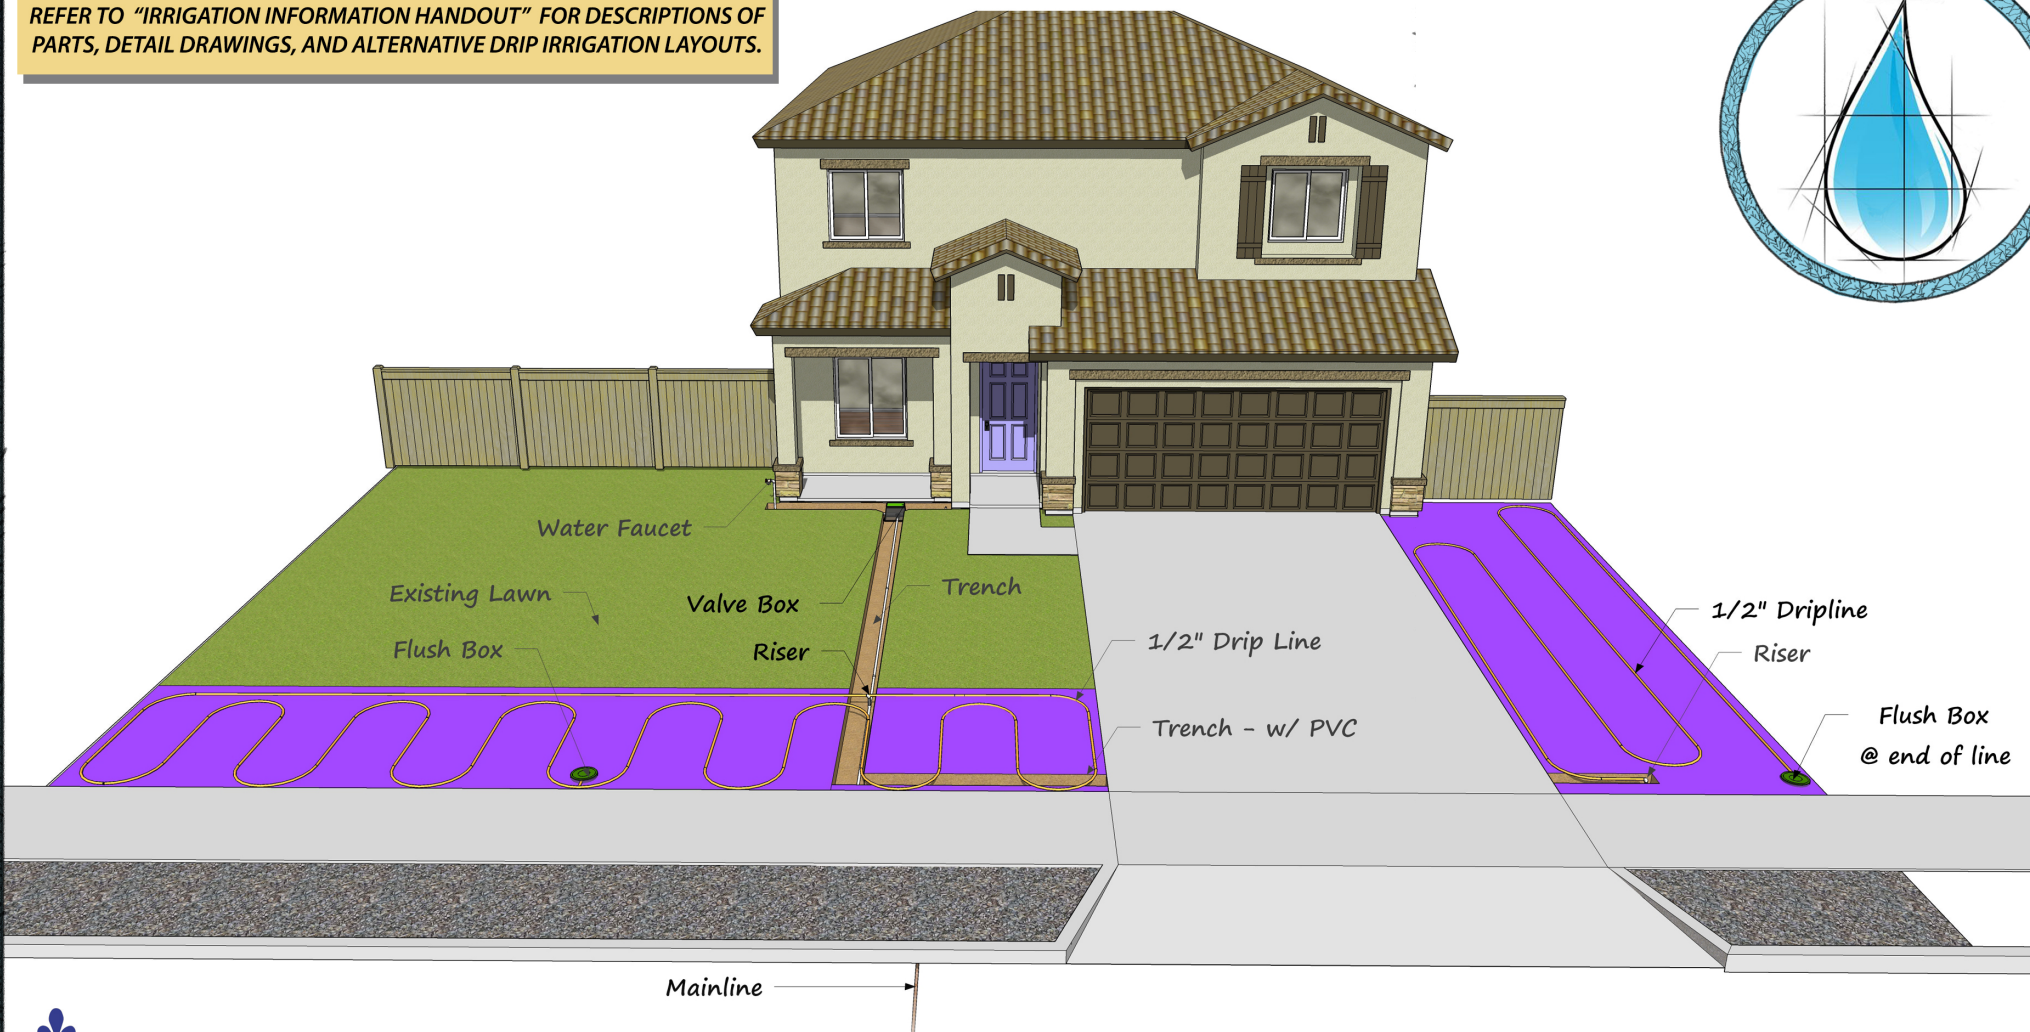

TYPICAL IRRIGATION LAYOUT Ribbon Planter

This drawing shows a typical irrigation layout for a "Ribbon Planter". Here we show 1 new irrigation zone, it is colored purple. You will probably have an additional zone for the existing lawn. Each zone should have no more than 500' of drip tube. Do not combine sprinklers and drip on the same valve, you must split them up. You may need to trench through driveways to extend PVC pipe to where you need it. Hopefully, there might be a sleeve under your driveway already. There are many ways to set up your irrigation system, but keep in mind: A simple approach is usually the best and most affordable solution! Refer to the "Irrigation Information Handout" for more details.

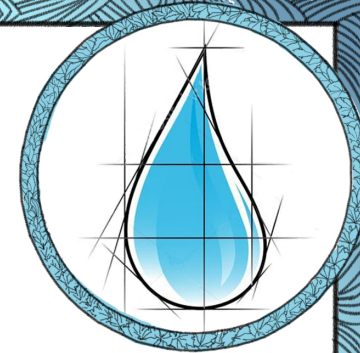