



REFER TO "IRRIGATION INFORMATION HANDOUT" FOR DESCRIPTIONS OF PARTS, DETAIL DRAWINGS, AND ALTERNATIVE DRIP IRRIGATION LAYOUTS.

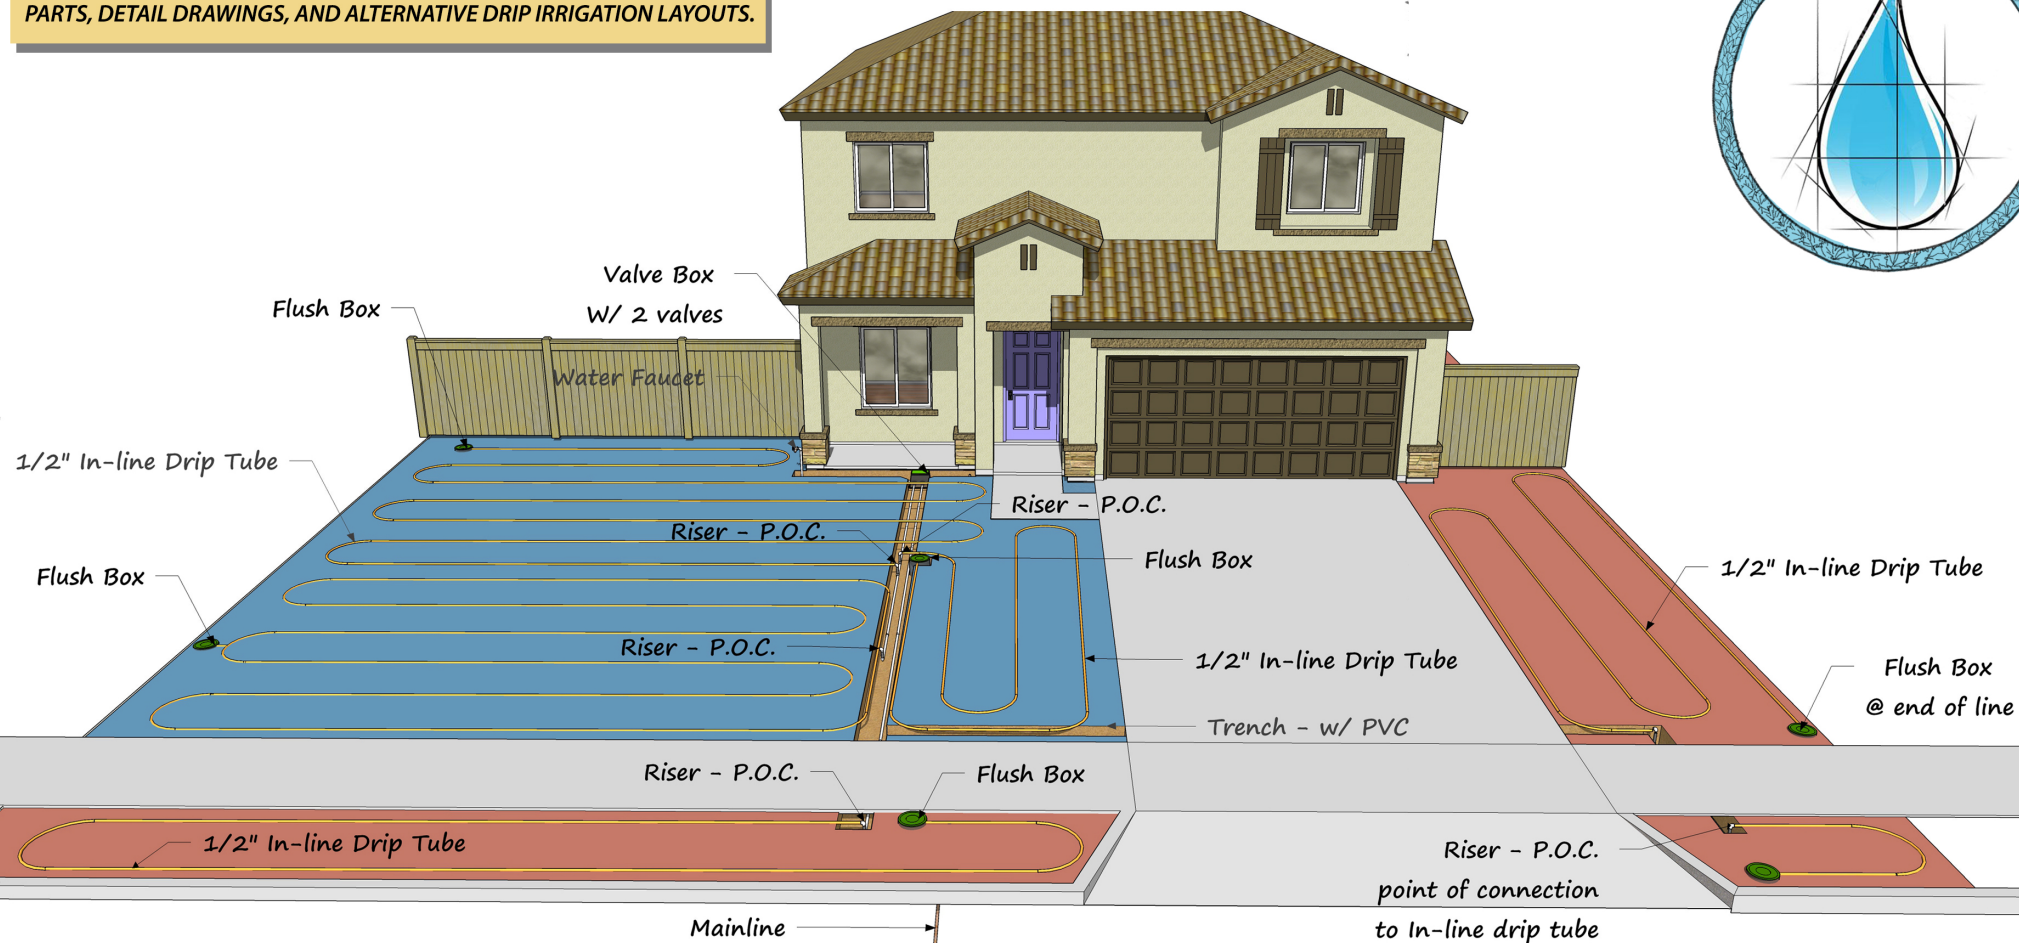

## TYPICAL IRRIGATION LAYOUT Entire Front Yard

This drawing shows a typical irrigation layout for an entire front yard. This landscape is split into 2 irrigation zones, colored red and blue. Each zone should have no more than 500' of drip tube. Depending on your planting design, you may be able to irrigate your entire yard with 1 zone, although installing 2+ zones will give you more flexibility to create different "hydro-zones". For example, you can have 1 zone to irrigate very drought tolerant desert plants, while another zone irrigates more thirsty plants. It's up to you to decide how many zones you use, but keep in mind: A simple approach is usually the best and most affordable solution! Refer to the "Irrigation Information Handout" for more details.

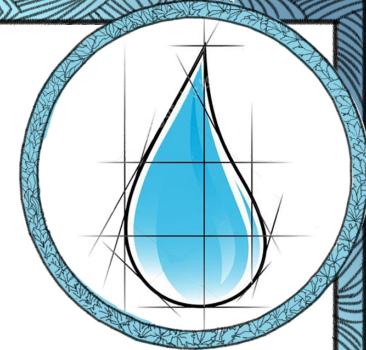